

**BOUNDARY SURVEY**

PHONE No. 850-579-2315  
 CELLULAR No. 850-573-0941  
 zanniewhite@yahoo.com

**Z'S LAND SURVEYING  
 AND MAPPING, INC.**

P.O. BOX 401  
 1142 PERA ROAD  
 SAMSON, ALABAMA 36477



- LEGEND:**
- ⊙ = 1/2" I.R. SET, L.B. 7479
  - = 4" x 4" C.M.F.D., L.B. No. 2372
  - ⊖ = 1/2" I.R. SET, L.B. 7479 WITNESS
  - ⊗ = 4" x 4" C.M.F.D., L.S. No. 5134
  - △ = 6" S.U.P.C. C.M. FD. DISTURBED


LINE	BEARING	DISTANCE
L1	N 19°06'11" E	13.54'
L2	N 19°24'36" E	86.35'
L3	N 16°58'16" E	99.25'
L4	N 09°48'10" E	19.61'

**DESCRIPTION: PARCEL "9"**

A 4.97 ACRE PARCEL LYING THE EAST 1/2 OF THE NORTHEAST 1/4 AND THE SOUTHWEST 1/4 OF THE NORTHEAST 1/4 OF SECTION, 34, TOWNSHIP 1 NORTH, RANGE 13 WEST, WASHINGTON COUNTY FLORIDA, LYING EAST OF NORTH BLUE SPRINGS ROAD, BEING MORE PARTICULARLY DESCRIBED AS FOLLOWS:

COMMENCE AT A 4" CONCRETE MONUMENT STAMPED L.B. 2372, MARKING THE SOUTHEAST CORNER OF THE NORTHEAST 1/4 OF SECTION 34, TOWNSHIP 1 NORTH, RANGE 13 WEST, WASHINGTON COUNTY FLORIDA, THENCE RUN N 88°37'23" W ALONG THE SOUTH LINE OF SAID NORTHEAST 1/4 FOR 894.85 FEET; THENCE DEPARTING SAID SOUTH LINE RUN, N 01°22'15" E FOR 1350.00 FEET TO A 1/2 INCH IRON ROD AND CAP STAMPED L.B. 7479 FOR THE POINT OF BEGINNING; THENCE RUN N 88°37'45" W FOR 1064.15 FEET TO THE EASTERLY EDGE OF MAINTENANCE OF NORTH BLUE SPRINGS ROAD (A COUNTY MAINTAINED GRADED ROAD WITH NO RECORDED RIGHT-OF-WAY); THENCE RUN THE FOLLOWING COURSES ALONG SAID EASTERLY EDGE OF MAINTENANCE N 19°06'11" E FOR 13.54 FEET; THENCE N 19°24'36" E FOR 86.35 FEET; THENCE N 16°58'16" E FOR 99.25 FEET; THENCE N 09°48'10" E FOR 19.61 FEET; THENCE DEPARTING SAID EASTERLY EDGE OF MAINTENANCE, RUN S 88°37'45" E FOR 1003.72 FEET TO A 1/2 INCH IRON ROD AND CAP STAMPED L.B. 7479; THENCE S 01°22'15" W FOR 210.00 FEET TO THE POINT OF BEGINNING. SAID PARCEL CONTAINS 4.97 ACRES MORE OR LESS.

NORTH BLUE SPRINGS ROAD  
 (COUNTY MAINTAINED GRADED ROAD-NO RECORDED R/W)

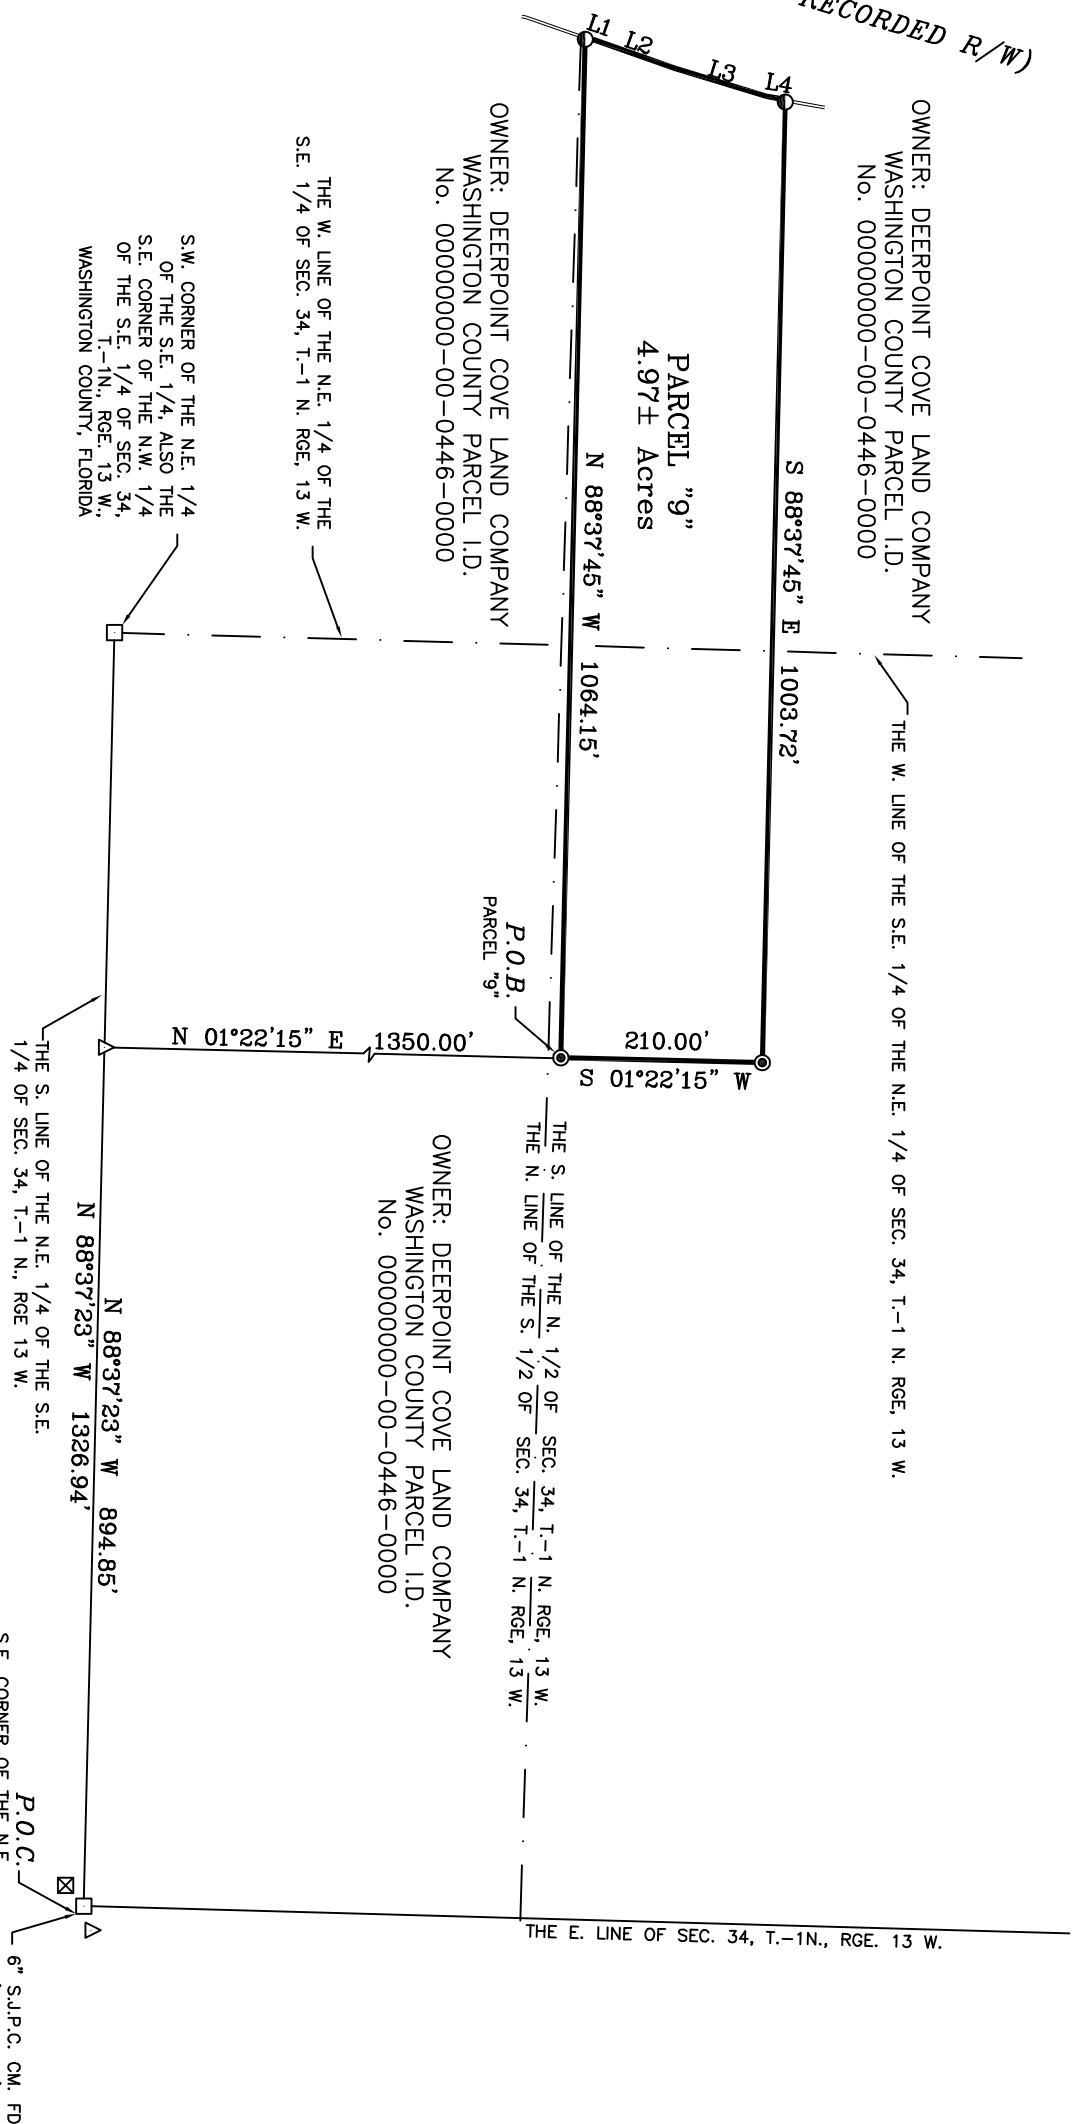

ORDERED BY: **MIKE KLEIN**  
 JOB No. **30-03-222 P-8** SURVEY DATE: **3/27/23**  
 DRAWN BY: **Z.I.W.** FIELD BOOK No. **FILE** PAGE No. **FILE**  
 BEARING REFERENCE: **E. LINE OF SEC. 34, T.-1N., RGE. 13W.**  
 FROM F.D.O.T. NETWORK GRID BEARING (N 01°34'32" E)  
 FLOOD ZONE: **"X"** FIRM PANEL No. **12133C0450D**  
 ELEVATION REFERENCE: **PANEL DATE: 07/04/2011**

ABBREVIATIONS THAT MAY APPEAR ON THIS MAP:  
 ° = DEGREES ' = MINUTES OR FEET " = SECONDS N = NORTH R/W = RIGHT OF WAY R = RADIUS  
 E = EAST S = SOUTH W = WEST T = TOWNSHIP RGE = RANGE P.O.C. = POINT OF COMMENCEMENT  
 RES = RESIDENCE CONC = CONCRETE I.R. = IRON ROD I.P. = IRON PIPE L = ARC LENGTH  
 O.H.U. = OVERHEAD UTILITY LINES A.C. = AIR CONDITIONER P.O.B. = POINT OF BEGINNING  
 Q = LINE NOT DRAWN TO SCALE G.L.O. = GENERAL LAND OFFICE CH = CHORD LENGTH  
 Δ = DELTA ANGLE B = CHORD BEARING L.S. = FL. LAND SURVEYOR L.B. = LAND SURVEYOR BUSINESS  
 U = RECORD CALL: OR RECORD CALL WHEN RECORD AND MEASURED ARE DIFFERENT = CHANGER  
 P.S.M. = PROFESSIONAL SURVEYOR AND MEASURER D.O.T. = DEPARTMENT OF TRANSPORTATION  
 P.B. = PLAT BOOK = NUMBER OF PLATS = FOUND ON GOVERNMENT P.L. = POINT OF BEGINNING  
 I.D. = IDENTIFICATION W/ = WITH W.M. = WITNESS MONUMENT SEC. = SECTION P.R.M. = NUMBER  
 P.C.P. = PERMANENT CONTROL POINT T-PEB = TELEPHONE PEDESTAL  
 B.S.B.L. = BUILDING SET BACK LINE

**NOTES:**

- (1) NO UNDERGROUND INSTALLATIONS OR IMPROVEMENTS HAVE BEEN LOCATED, EXCEPT AS NOTED ON SKETCH OF SURVEY PROVIDED TO NOR PERFORMED BY 7'S LAND SURVEYING AND MAPPING, INC.
- (2) NO TITLE SEARCH HAS BEEN PROVIDED TO NOR PERFORMED BY 7'S LAND SURVEYING AND MAPPING, INC. UNRECORDED DEEDS, EASEMENTS OF WAY, OR OTHER INSTRUMENTS THAT MAY AFFECT THE BOUNDARIES OF THE SUBJECT PROPERTY.
- (3) FLOOD ZONE OF SUBJECT PROPERTY HAS BEEN DERIVED BY SCALING ITS POSITION ON THE FLOOD INSURANCE RATE MAP NOTED ABOVE.
- (4) IN SOME INSTANCES IT IS NECESSARY TO EXAGGERATE THE LOCATION OF SOME FIXTURES SUCH AS FENCES, ADDITIONAL PROPERTY CORNERS FOUND, ETC. IN ORDER TO MORE CLEARLY REPRESENT THE AFOREMENTIONED ITEMS.
- (5) THERE MAY BE ADDITIONAL RESTRICTIONS NOT SHOWN ON THIS PLAT THAT MAY BE RECORDED IN THE PUBLIC RECORDS OF THE PARTICULAR COUNTY THAT THE SUBJECT PROPERTY IS SITUATED IN.
- (6) ERROR OF CLOSURE: RURAL 1 FOOT = PER 5000 FEET

THIS SURVEY IS VALID FOR THE USE OF THE PARTIES INDICATED HEREON FOR THE CURRENT TRANSACTION ONLY AND IT IS PROHIBITED TO COPY AND/OR REUSE THIS SURVEY FOR THE BENEFIT OF OTHER PARTIES AND/OR TRANSACTIONS. THIS SURVEY SHALL NOT BE USED IN CONJUNCTION WITH ANY OWNER'S AFFIDAVITS AND SHALL NOT BE USED FOR TRANSACTIONS LATER THAN ONE YEAR FROM THE DATE OF THIS SURVEY.

THIS CERTIFIES THAT A SURVEY OF THE PROPERTY DESCRIBED HEREIN WAS MADE UNDER MY DIRECT SUPERVISION AND THE SURVEY MEETS THE PROFESSIONAL STANDARDS OF PRACTICE FOR LAND SURVEYING IN THE STATE OF FLORIDA, SET FORTH BY THE BOARD OF PROFESSIONAL LAND SURVEYORS IN CHAPTER 5J-17 OF THE FLORIDA ADMINISTRATIVE CODE, PURSUANT TO SECTION 472.027 OF THE FLORIDA STATUTES.

